





- Cemetery Boundary
- Cemetery Section
- Roads
- Contour (2-foot interval)
- Streams & Drainage
- Fence
- ✕ Dead, Snag, or Stump
- Deciduous Trees
- Evergreen Trees
- Structure

# Austin Memorial Park Cemetery


## 420 Site Plan

 

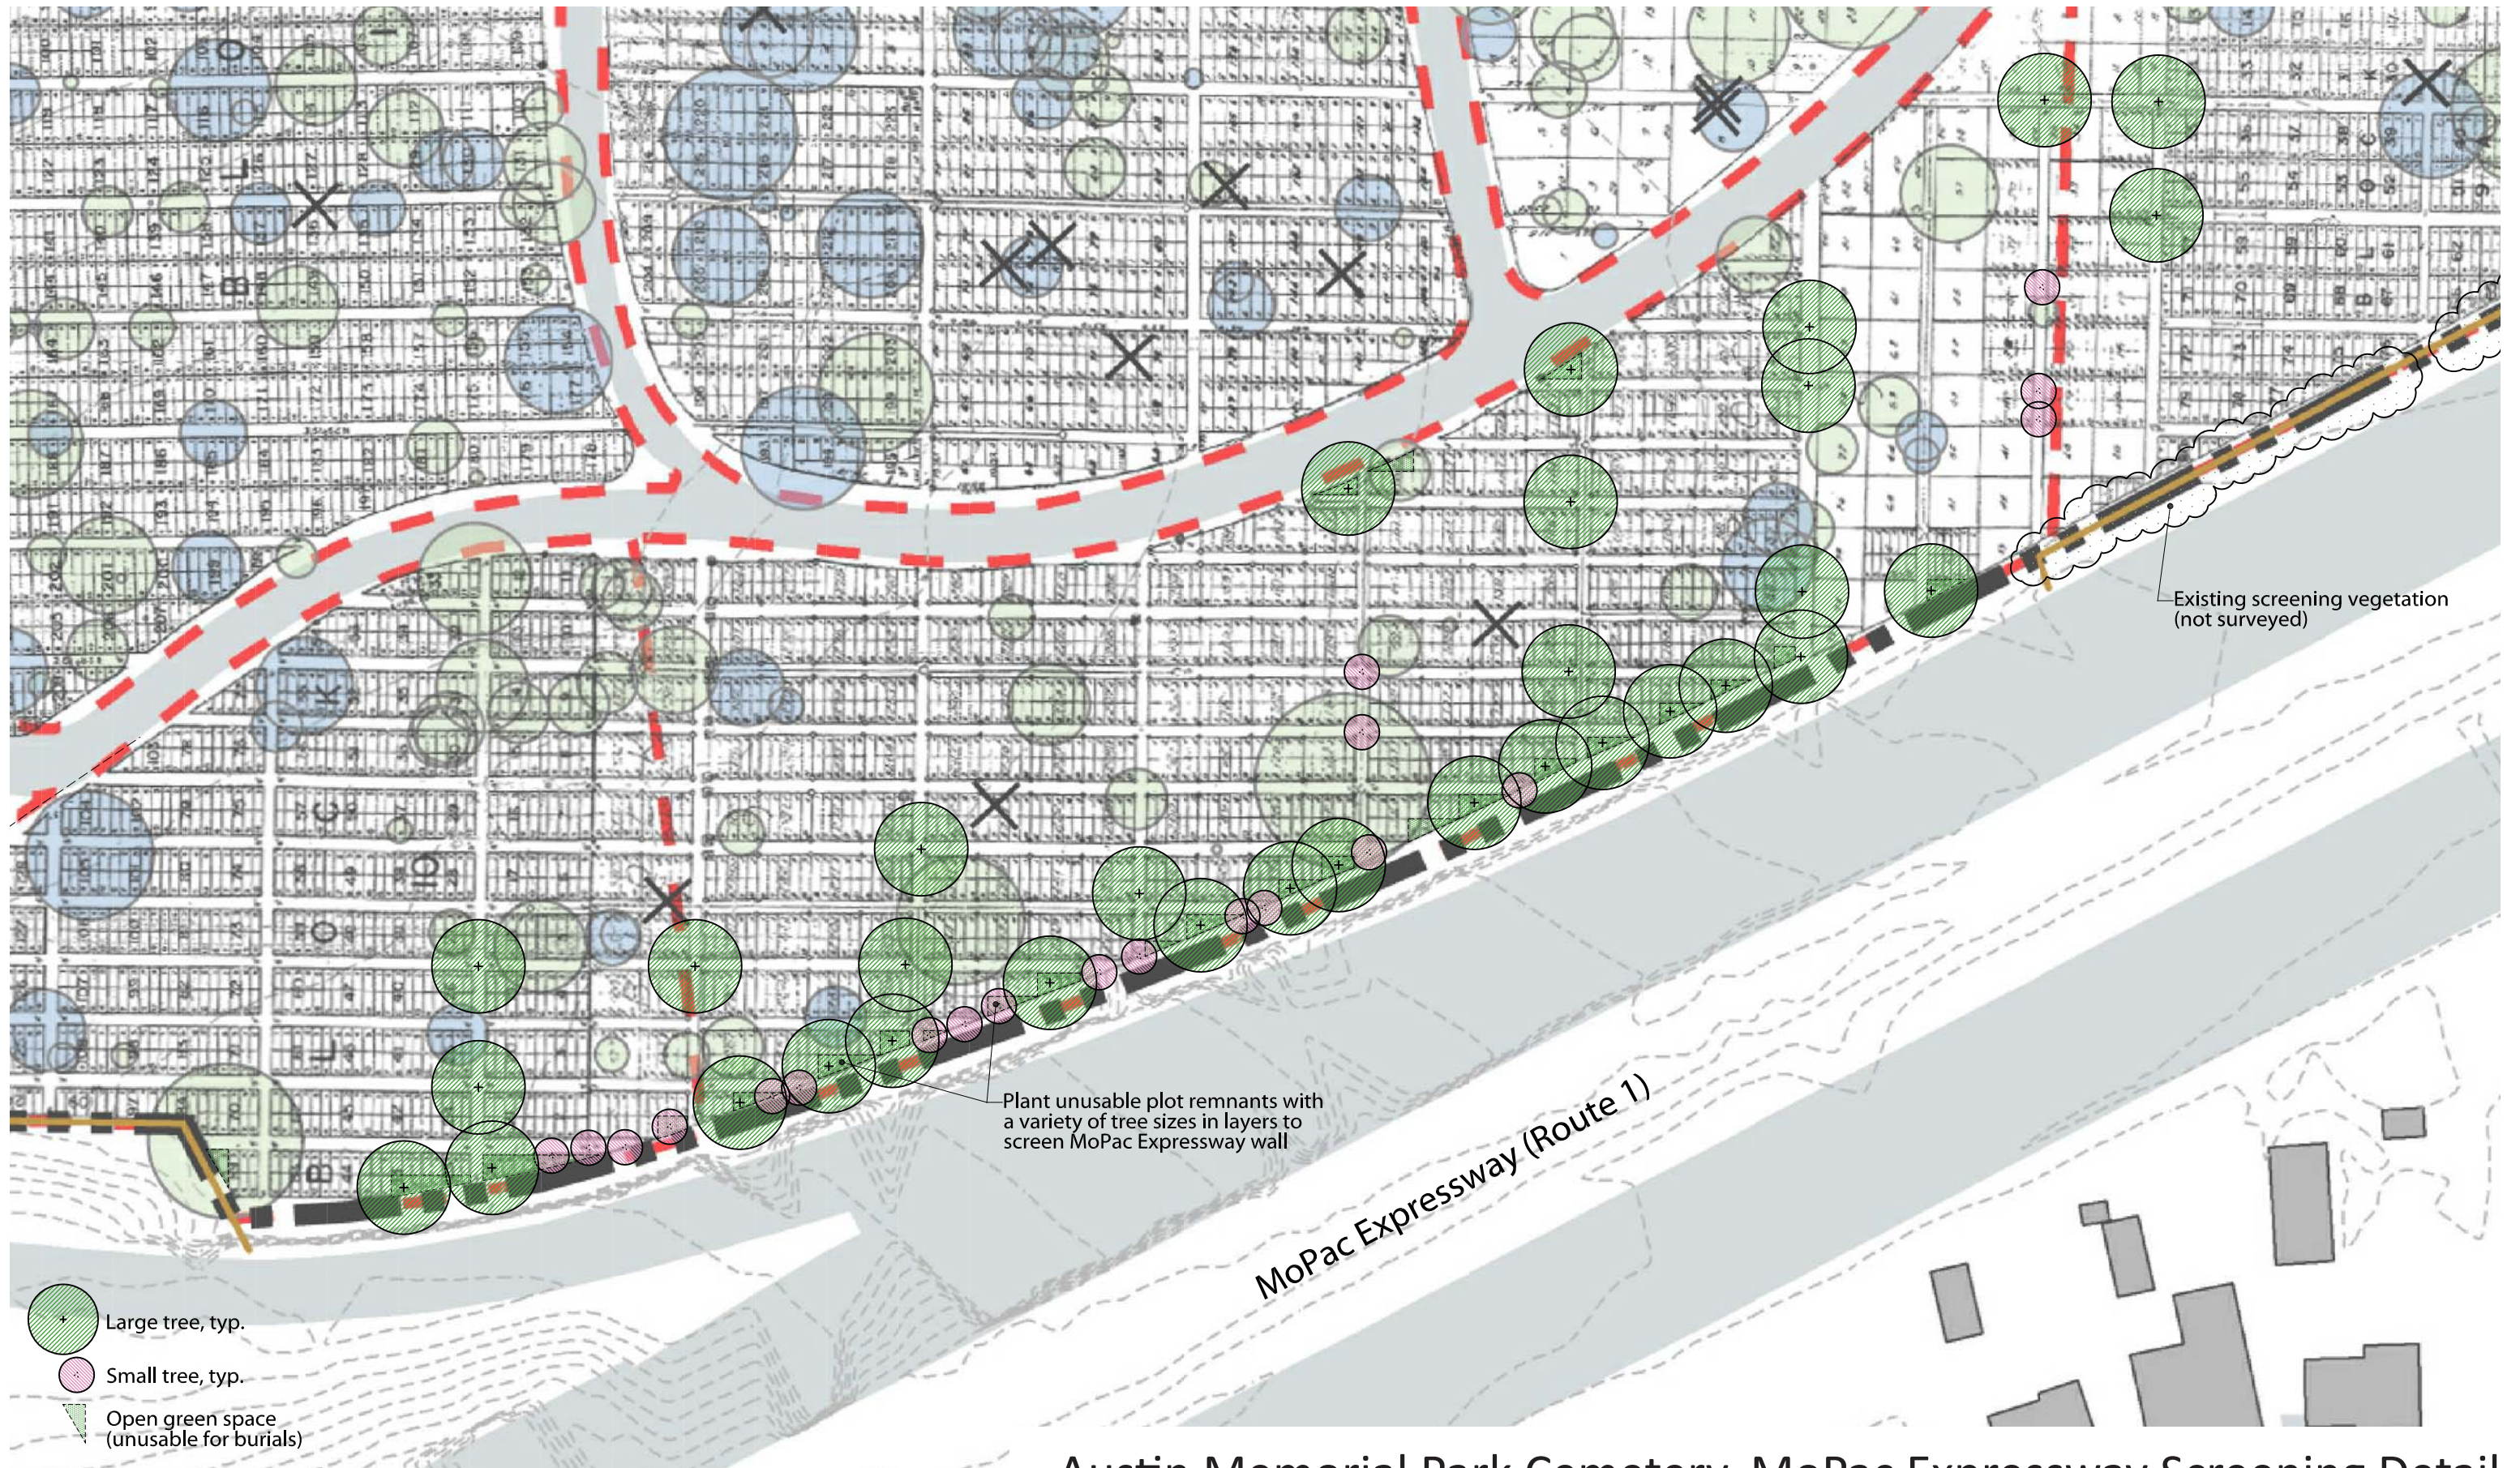

# Austin Memorial Park Cemetery, MoPac Expressway Screening Detail

Scale: 1" = 60'-0"

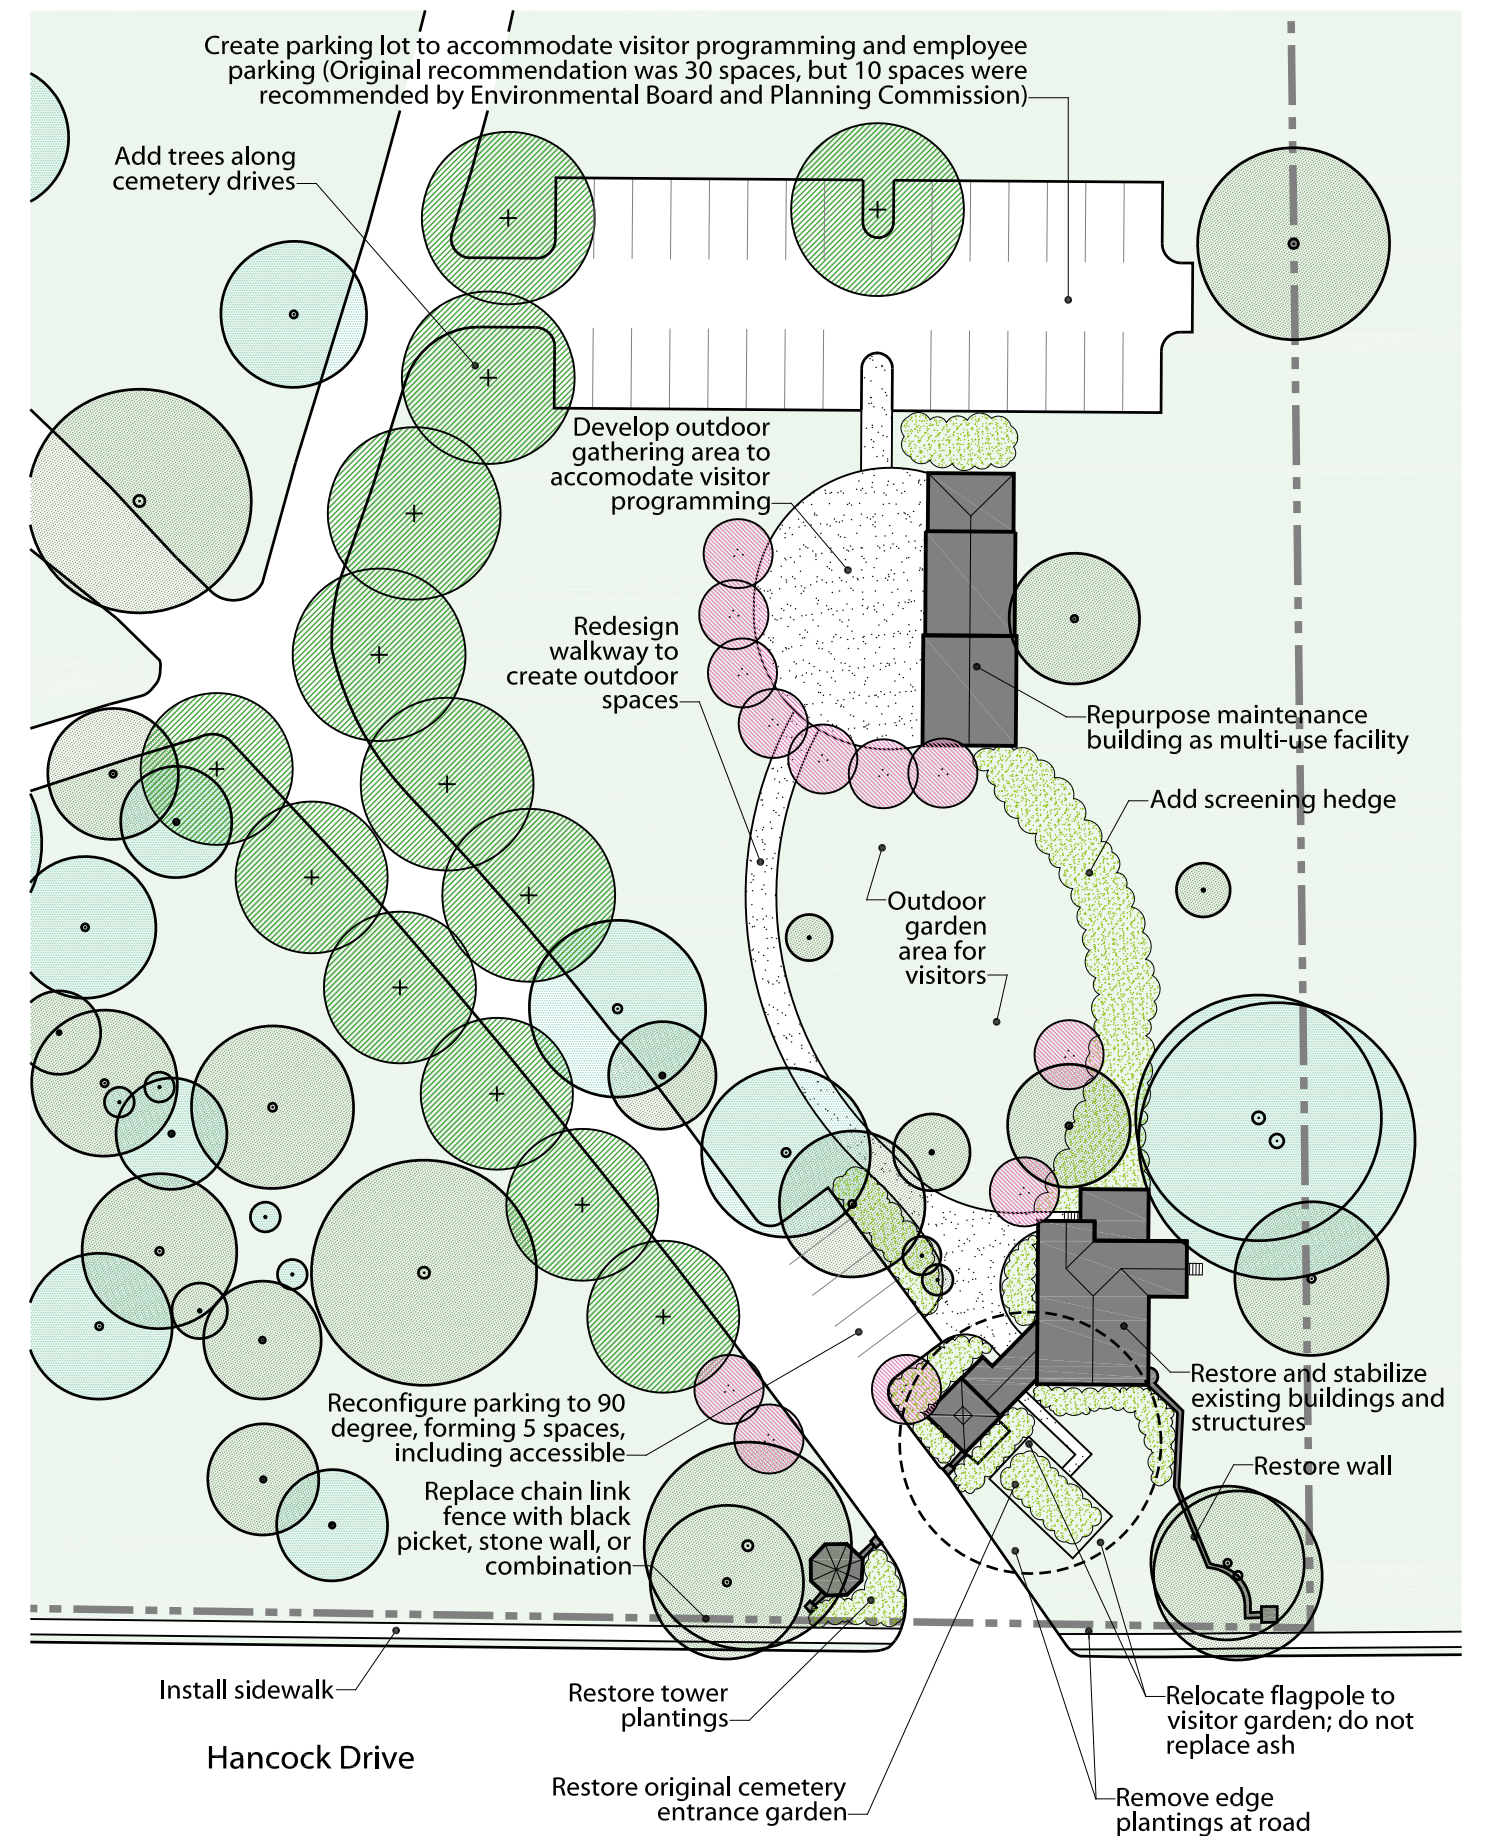

## Austin Memorial Park Cemetery, Hancock Drive Entrance Detail

Scale: 1" = 50'-0"